


SOLO 4W R.D CIRCUIT
 30A SINGLE PHASE CIRCUIT X 4EA
 20A SINGLE PHASE A TYPE X 2EA
 MOTOR POWER 3P+N+G CIRCUIT X 2EA

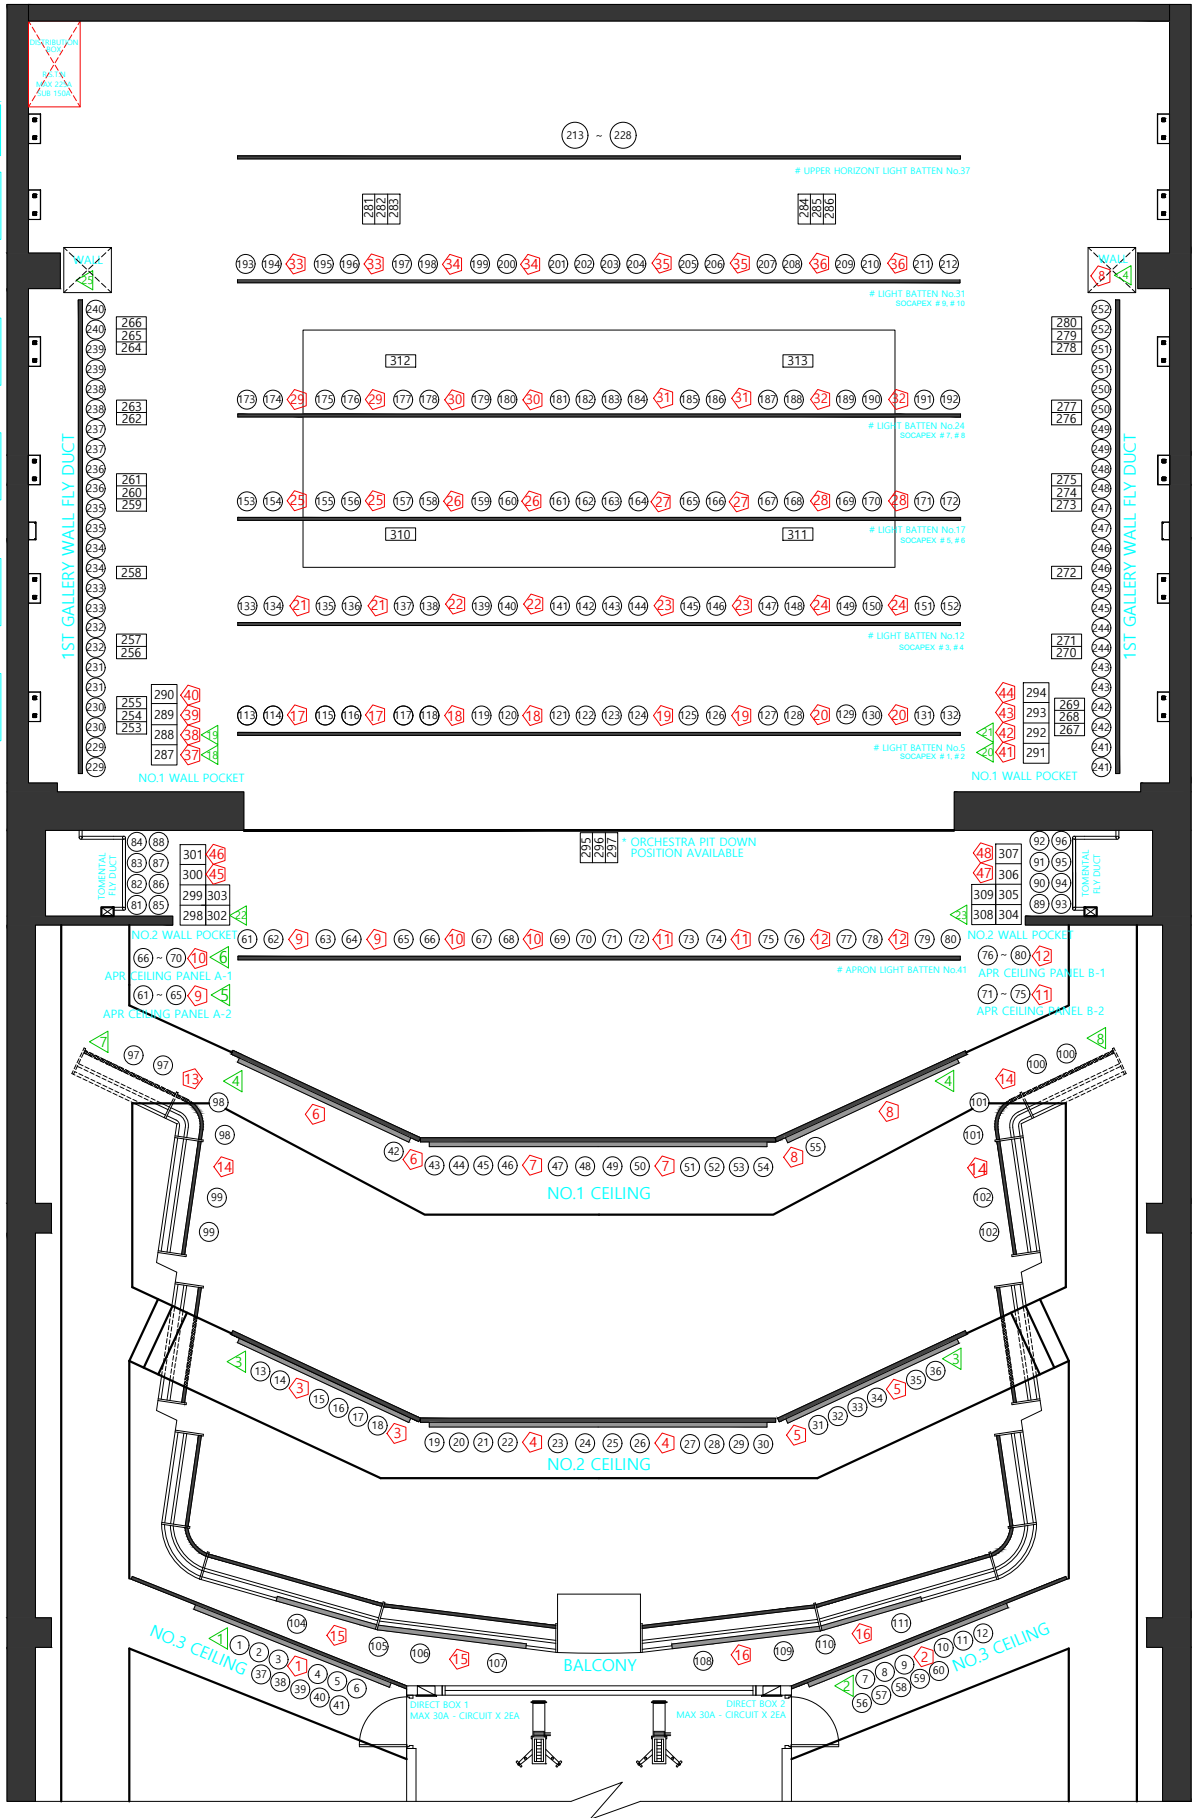

SYMBOL

- DIMMER
- DMX
- REMOTE DIRECT

BASIC CEILING GROUP	
2 CL	A - 13 17 21 25 52 29 33
	B - 14 18 22 26 53 30 34
	C - 15 19 23 27 54 31 35
	D - 16 20 24 28 55 32 36
3 CL	A - 1 3 5 38 40 57 59 60 10 12
	B - 2 4 37 39 41 56 58 8 9 11

HOUSE LIGHT
CH. 314 ~ 317
1 CL 314
2 CL 315
1 F 317
2 F 316

달오름극장

NATIONAL THEATER OF KOREA

TEL : 02 - 2280 - 4150 ~ 4151

OFFICE : 서울특별시 중구 장충단로 59 국립극장 무대예술부

국립극장
 The National Theater of Korea

달오름극장 조명회로도

DATE 20.03.31 SCALE A3 - 1/90

DRAWING LIGHT PLOT BY N T O K